


# Safe Area

# Hazardous Area

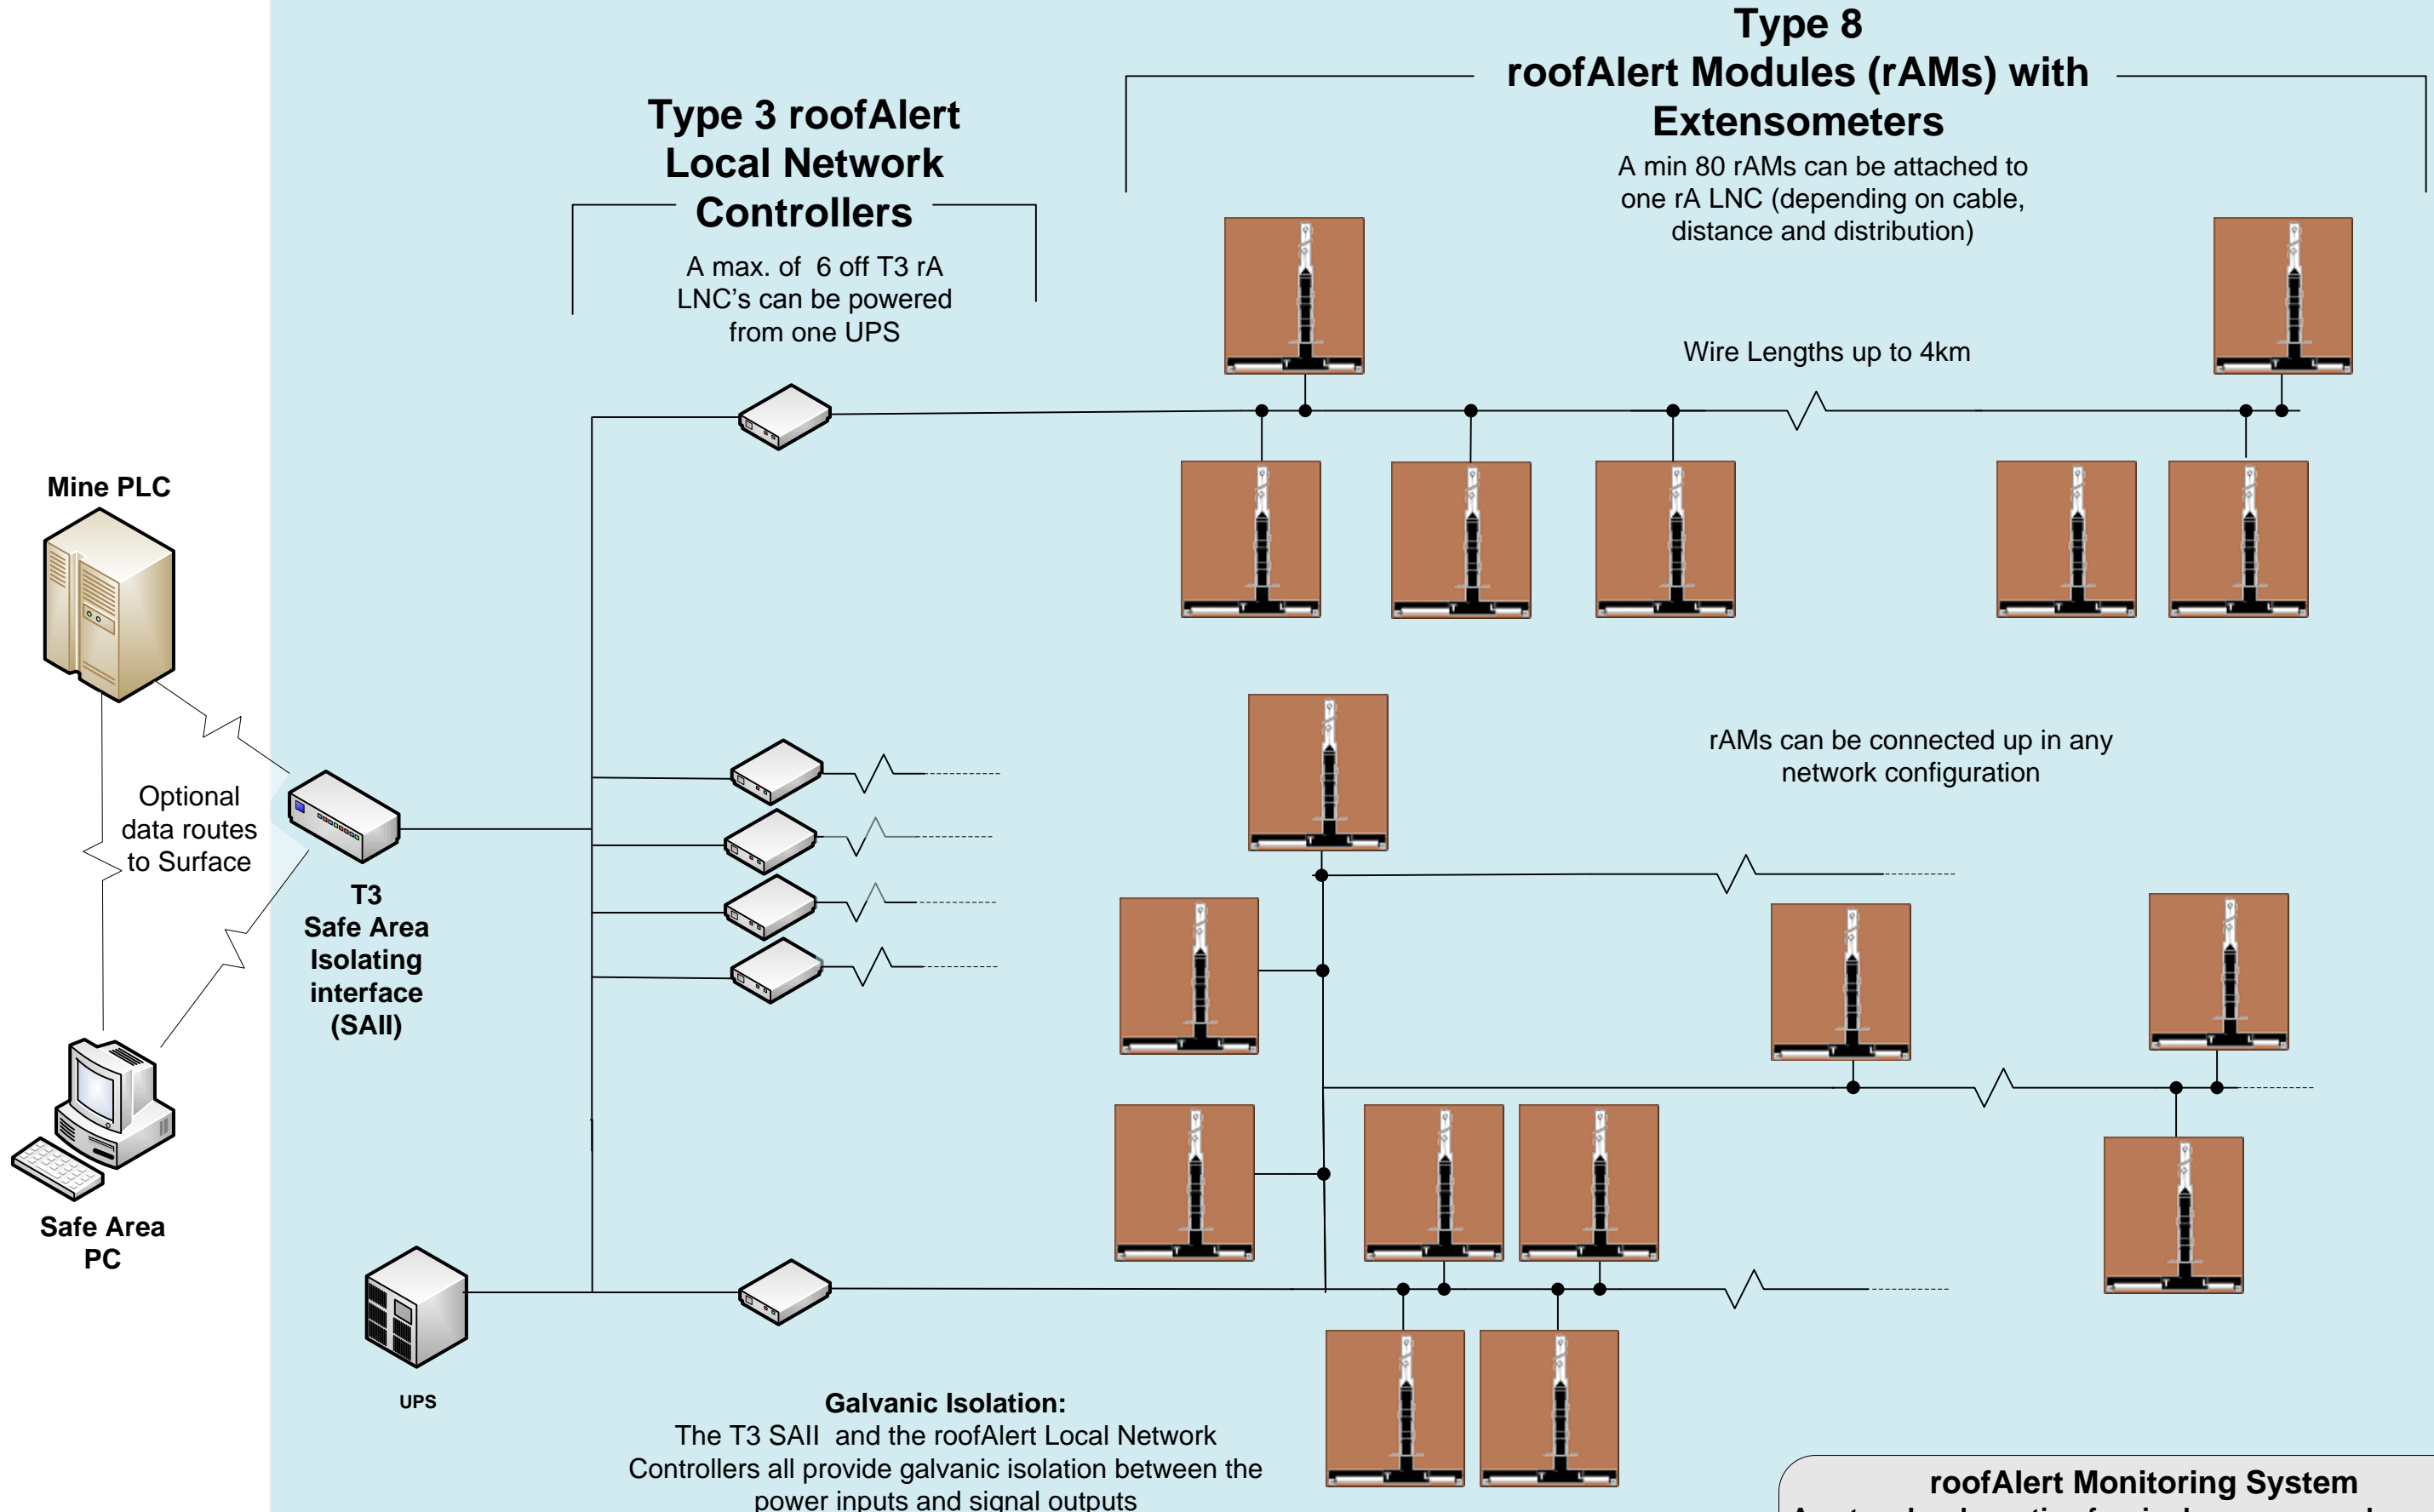

**roofAlert Monitoring System**  
A network schematic of a single power supply system

© Holville Pty Limited 28/2/13	roofAlert Single PSU Network Diagram, 100860R01	Drawn by AW Checked by GW
-----------------------------------	--	------------------------------